


# Waterstones

Charing Cross Underground  
Section drawing  
Scale - 1:50 (@ A3 Plot)  
ref: 1718CHRU09 [Rev A]

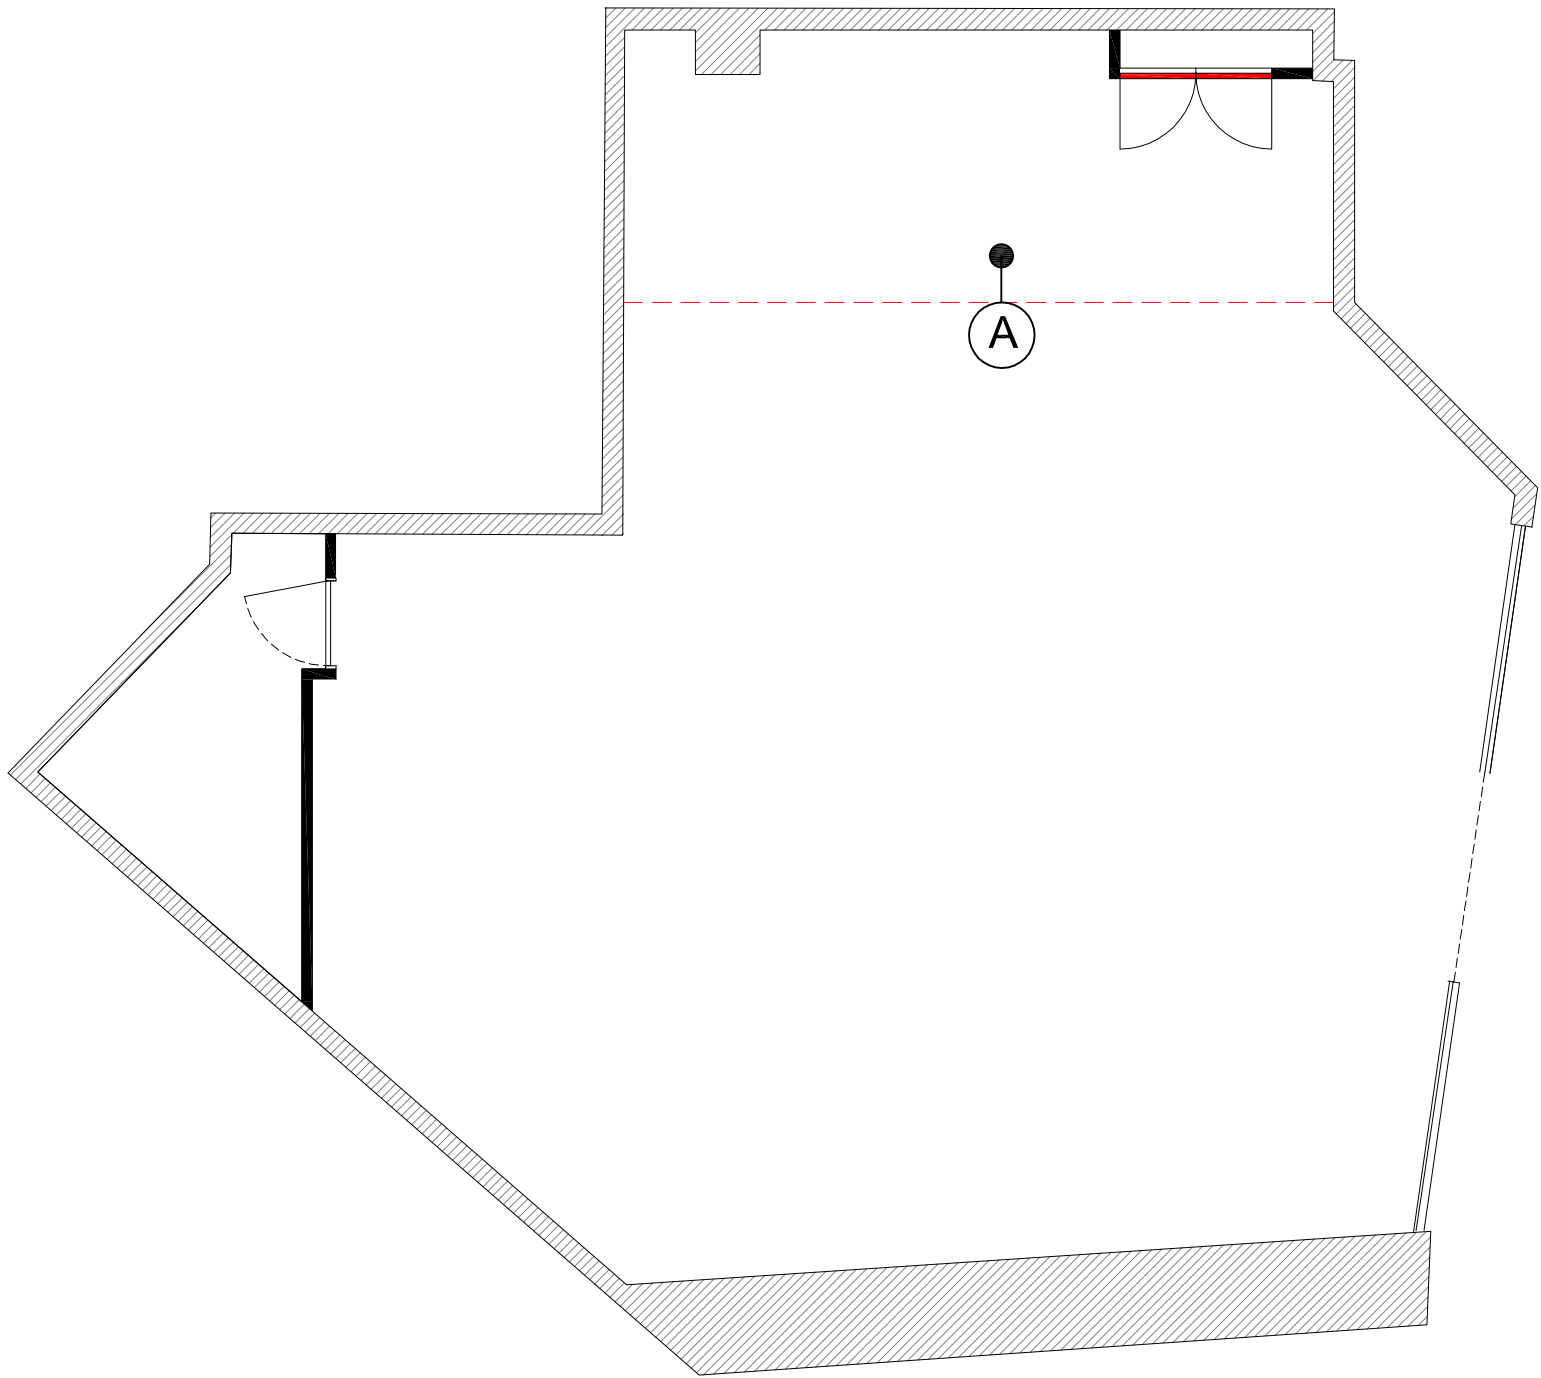

\*NOTE - Floor plan not to scale

