


**255
FIELD END ROAD
EASTCOTE**

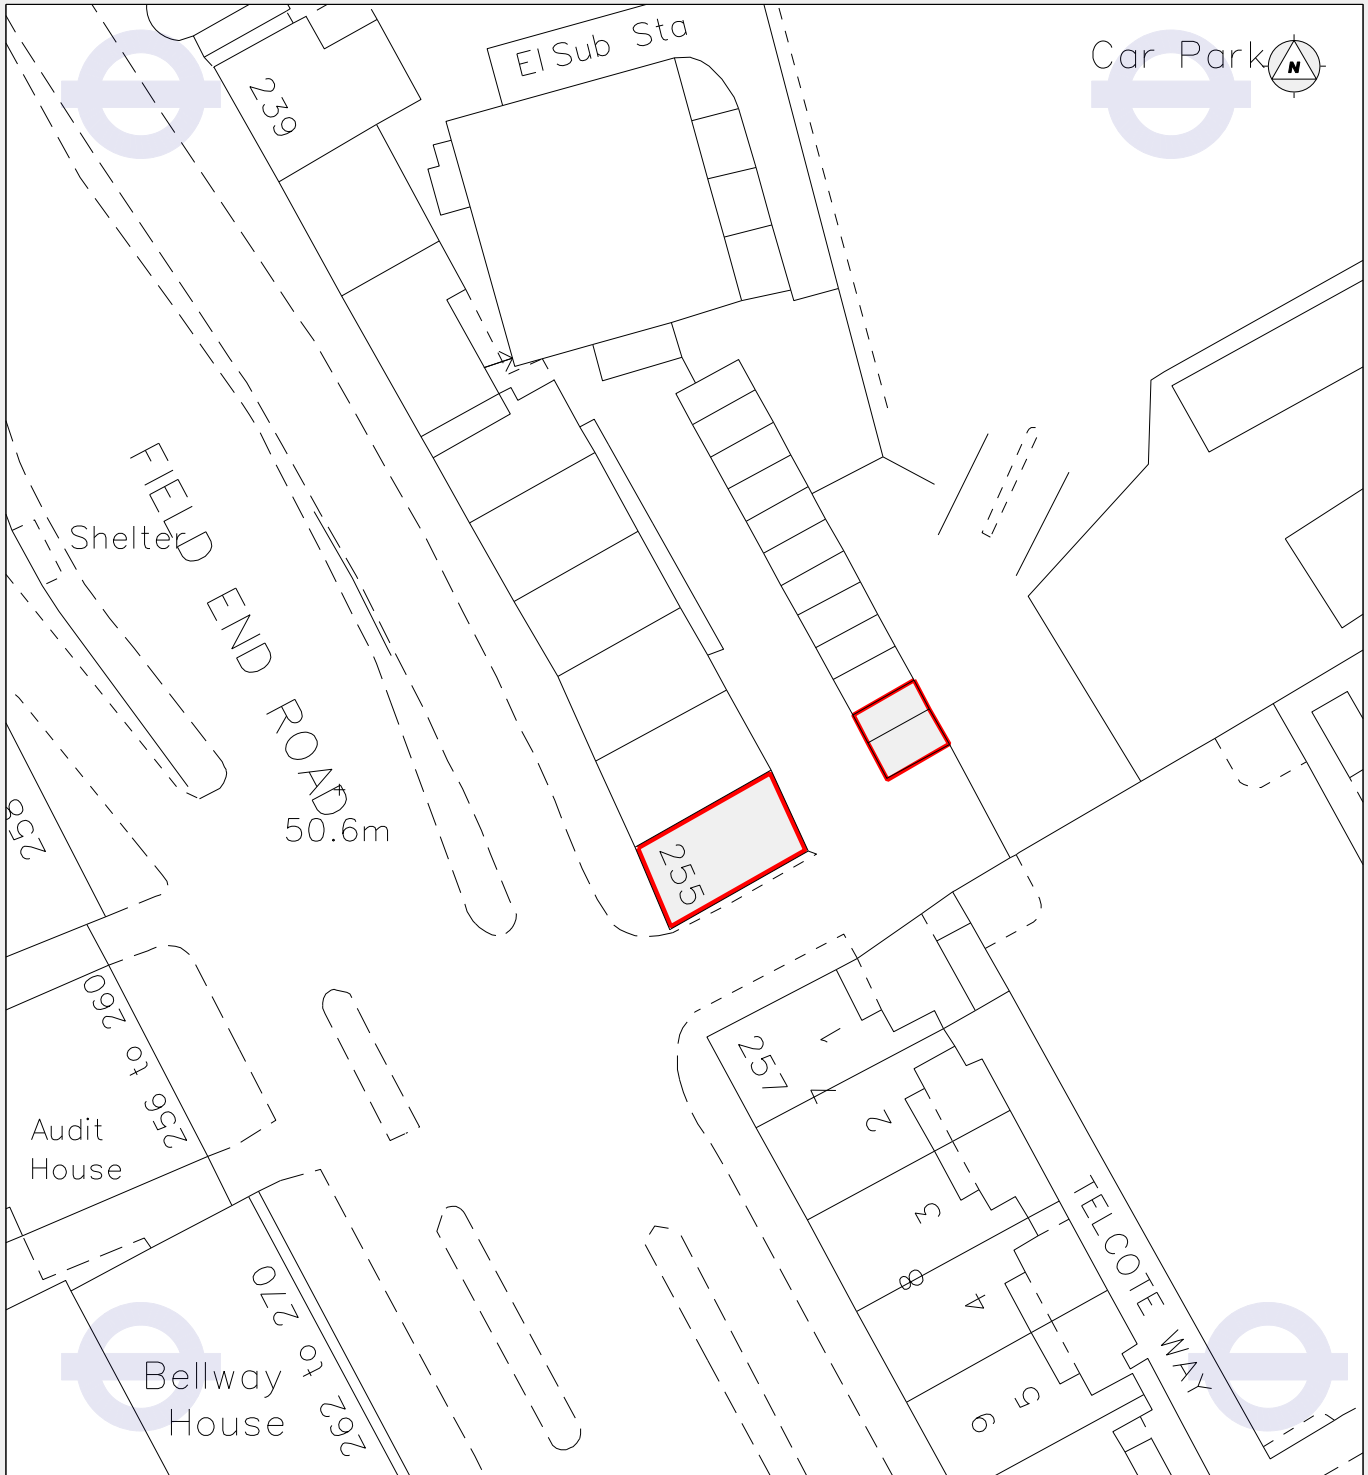

Transport for London
Group Property &
Facilities Directorate
Victoria Station House
191 Victoria Street
London SW1E 5NE

Date : 05/09/2008
Initials : RBN
Drg No. : 0399/19
Rev : C
Scale : 1:500 @A4