




# Transport for London

Group Property &  
Facilities Directorate  
Victoria Station House  
191 Victoria Street  
London SW1E 5NE

303 WHITECHAPEL ROAD  
LONDON  
E1

Date : 04/12/2004  
Initials : REM  
Drg No. : 1801/01  
Rev : B  
Scale : 1:500

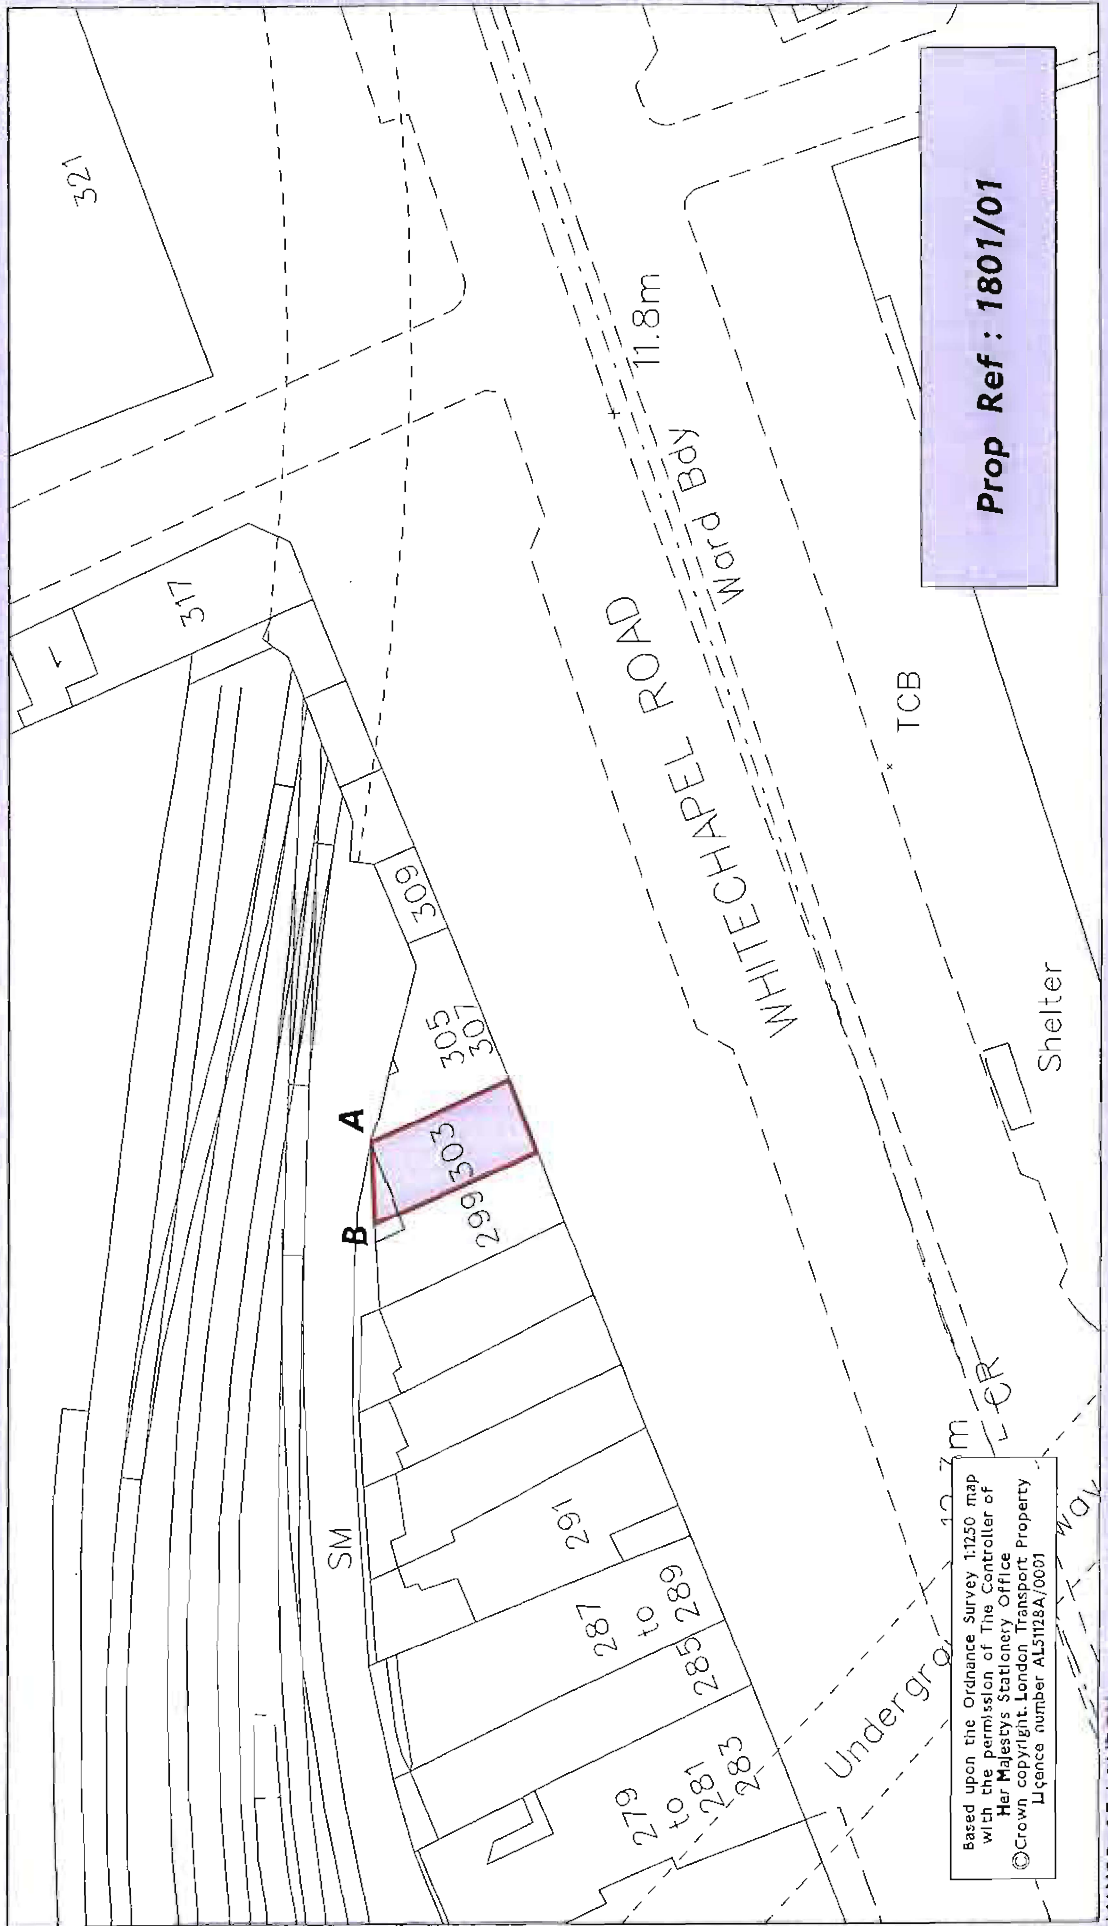

**Prop Ref : 1801/01**

Based upon the Ordnance Survey 1:250 map  
with the permission of The Controller of  
Her Majesty's Stationery Office  
© Crown copyright. London Transport Property  
Licence number AL51128A/0001