




Transport for London

Group Property &
Facilities Directorate
Victoria Station House
191 Victoria Street
London SW1E 5NE

264

BROMPTON ROAD
LONDON SW7

Date : 14/02/2006
Initials : RBN
Drg No. : 1455/001
Rev : A
Scale : 1:500

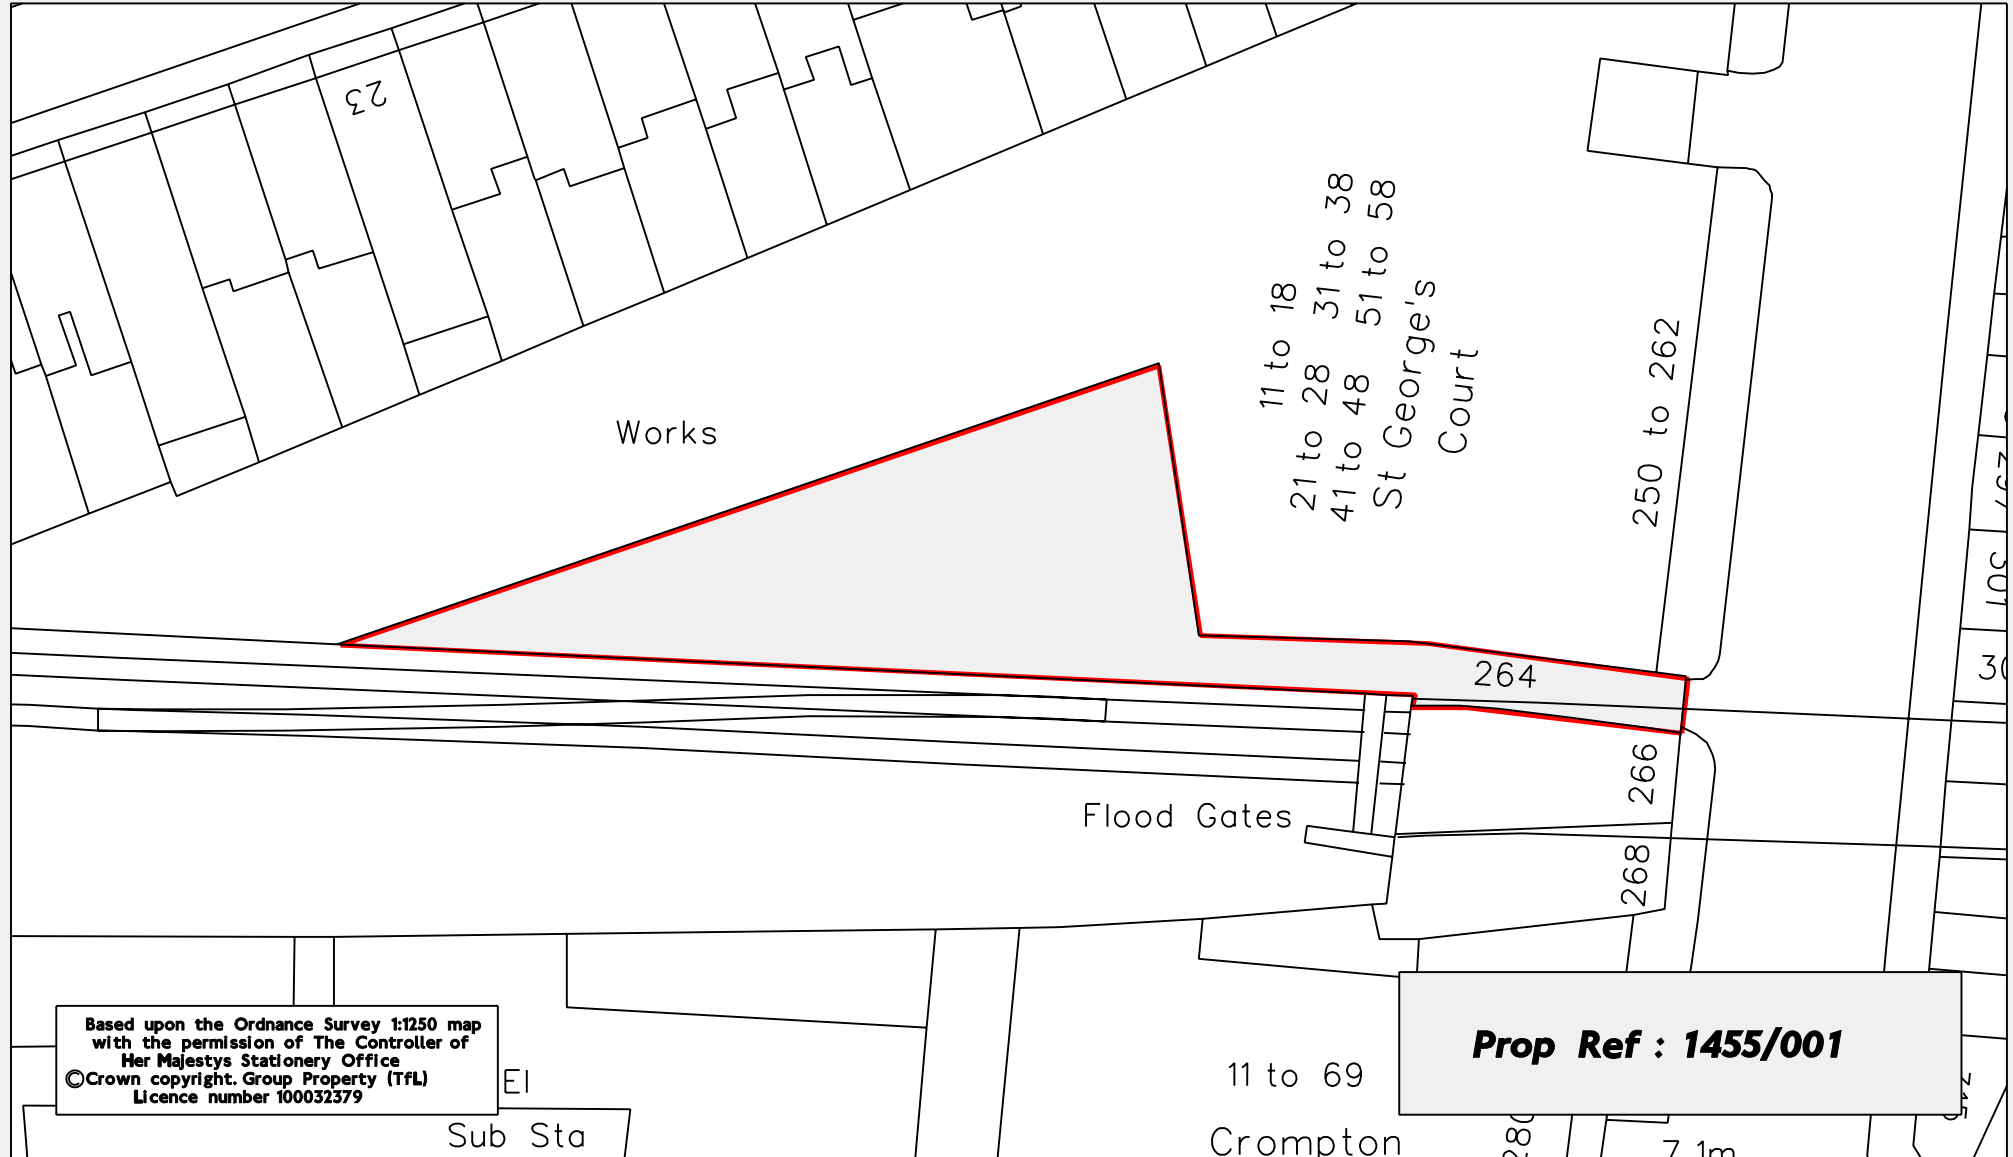

Based upon the Ordnance Survey 1:1250 map
with the permission of The Controller of
Her Majesty's Stationery Office
© Crown copyright. Group Property (TfL)
Licence number 100032379